

Customer / Job Site

Hospital Sisters Health System

Center for Women & Children
Springfield, IL

Scope of Work

1908 Race Riot Display for St. John's Hospital Center for Woman & Children

A Self Adhesive Fabric Wall Mural

B 2x4 Wood Border with Hand Flamed Finish - Square Cut Corners

C White Birch Planks, with Direct printed Graphics. Mounted with 1/4" Gaps between each plank

D 1/2" Black PVC with Brushed Brass Laminate and Direct Printed Tactile Graphics (See page 4-10 for details)


E 1/2" Black PVC Duraprint with Direct Printed Graphics

F CUSTOMER PROVIDED COMMISSIONED PAINTED

G 1/2" Black PVC with Brushed Aluminum Laminate and Direct Printed Graphics

H 5x8 Brochure Holder

SEE PAGE 11 FOR MOUNTING DETAIL

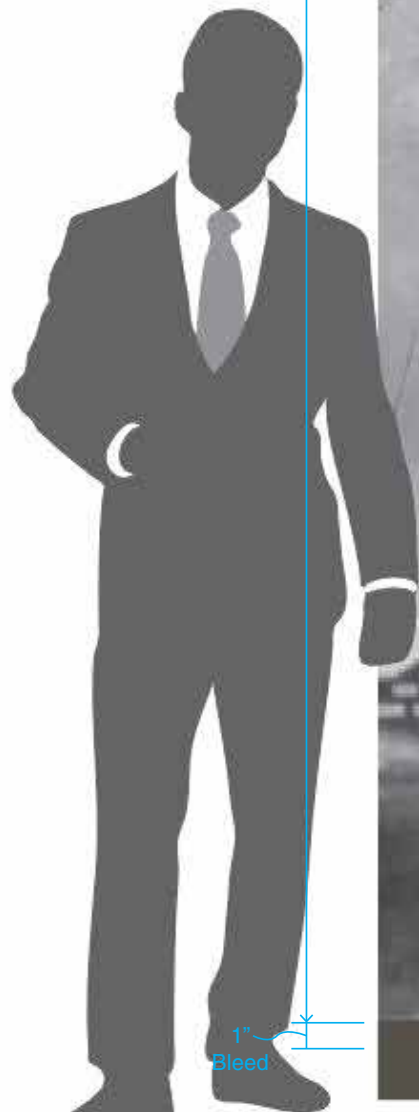

8'10"


4"

5'3"

1"
Bleed





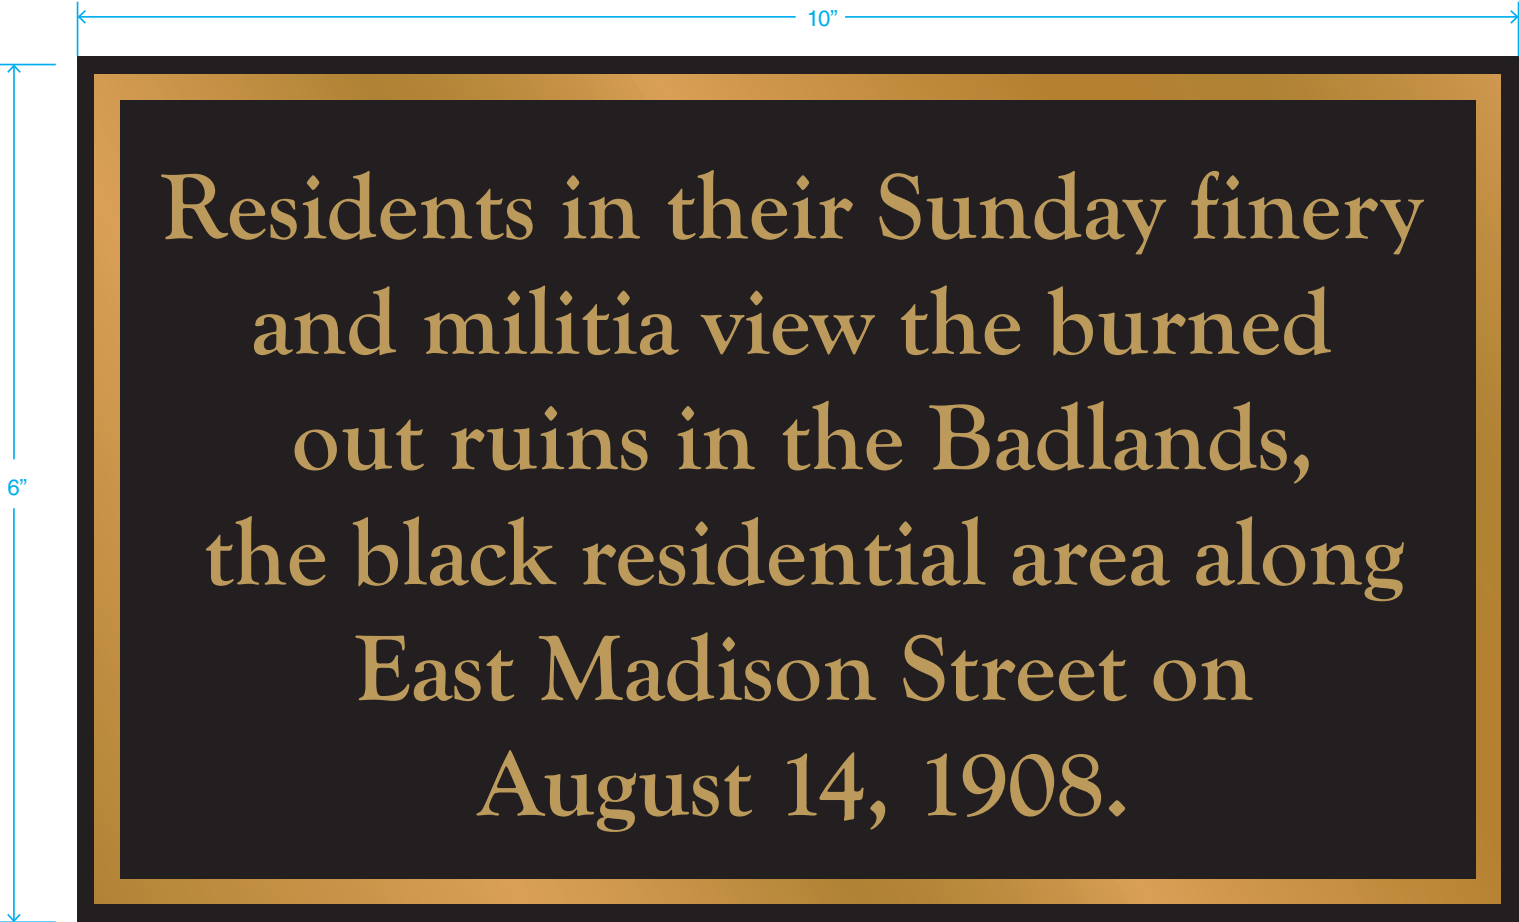

Customer / Job Site

Hospital Sisters Health System
Center for Women & Children
Springfield, IL

Scope of Work

1908 Race Riot Display for St. John's Hospital Center for Woman & Children

D 1/2" Black PVC with Brushed Brass Laminate and Direct Printed Tactile Graphics

FULL DISPLAY - n.t.s



D 1/2" Black PVC with Brushed Brass Laminate and Direct Printed Tactile Graphics

FULL DISPLAY - n.t.s



10"

15.5"

A member of the militia strolls through the burned out neighborhoods and assesses the devastation of property in the Badlands area following the riot. The Badlands, the black residential area, encompassed the blocks between Reynolds and Jefferson Streets on the north and south and the blocks east of Ninth Street. The Levee, the entertainment district, was east of the Sangamon County Courthouse and was roughly bounded by Seventh and Tenth Streets on the east and west and Washington Street on the south and Jefferson Street on the north.



This design belongs to the ACE SIGN CO. and becomes the property of the customer only upon completion of an order, and is otherwise not to be used in whole or in part without written permission of ACE SIGN CO. • 2540 S. 1ST ST. • SPRINGFIELD, IL 62704 • 217 522-8417

JOB#: 93926 PROOF DATE: 10/30/18 SCALE: not to scale
designed by: crc ☐ APPROVED AS/IS ☐ APPROVED W/ CHANGES ☐ RE-DRAW W/ CHANGES

D 1/2" Black PVC with Brushed Brass Laminate and Direct Printed Tactile Graphics



FULL DISPLAY - n.t.s




D 1/2" Black PVC with Brushed Brass Laminate and Direct Printed Tactile Graphics



FULL DISPLAY - n.t.s



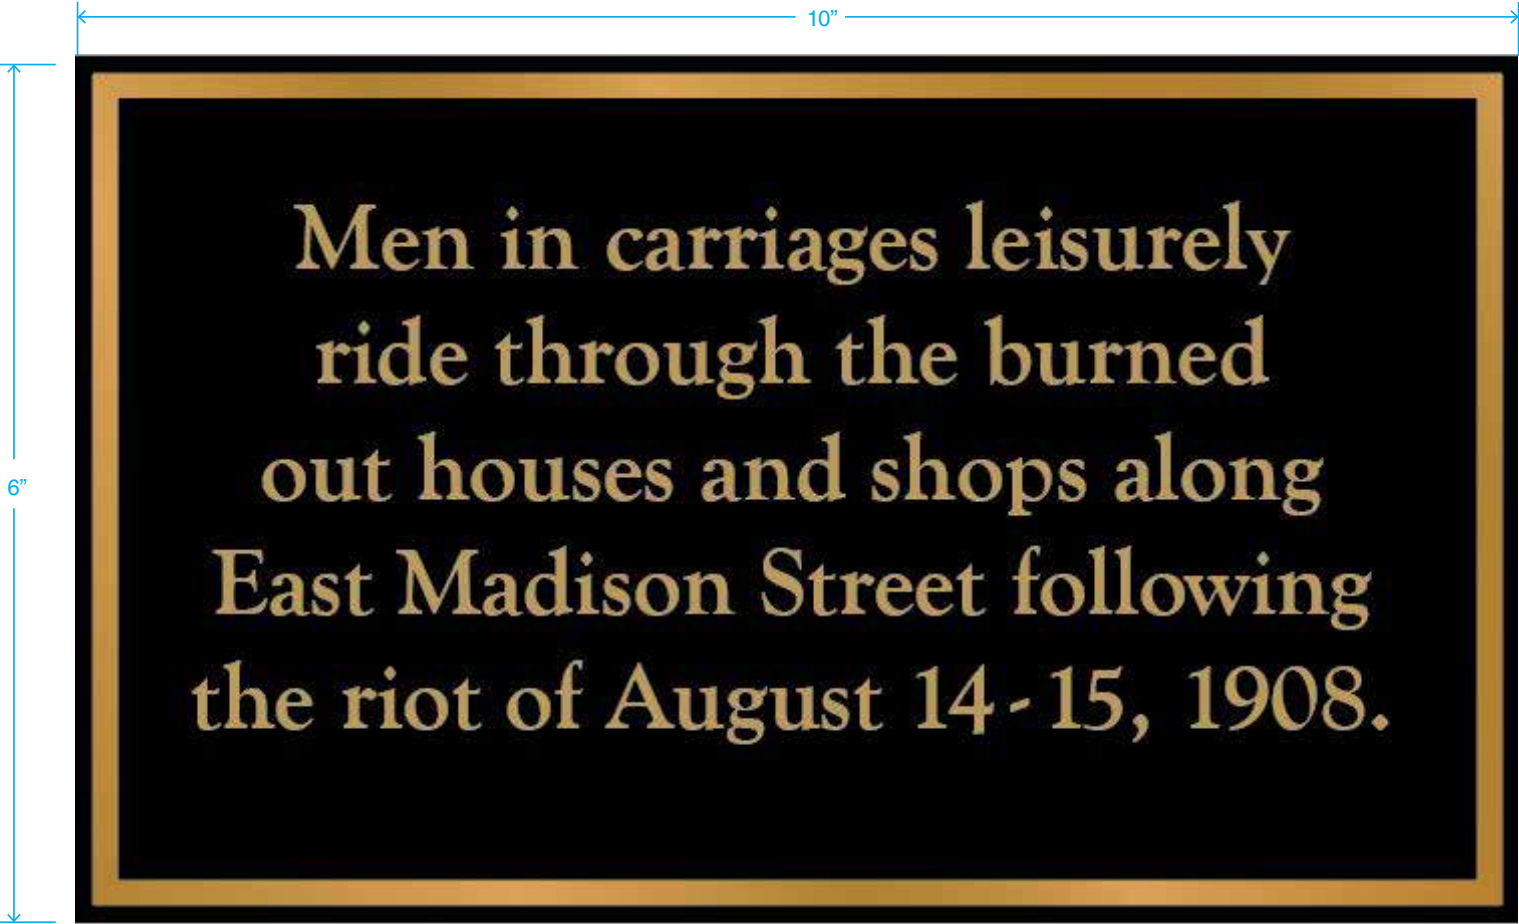

Customer / Job Site

Hospital Sisters Health System
Center for Women & Children
Springfield, IL

Scope of Work

1908 Race Riot Display for St. John's Hospital Center for Woman & Children


D 1/2" Black PVC with Brushed Brass Laminate and Direct Printed Tactile Graphics

FULL DISPLAY - n.t.s



This design belongs to the ACE SIGN CO. and becomes the property of the customer only upon completion of an order, and is otherwise not to be used in whole or in part without written permission of ACE SIGN CO. • 2540 S. 1ST ST. • SPRINGFIELD, IL 62704 • 217 522-8417

JOB#: 93926 PROOF DATE: 10/17/18 SCALE: not to scale
designed by: crc ☐ APPROVED AS/IS ☐ APPROVED W/ CHANGES ☐ RE-DRAW W/ CHANGES

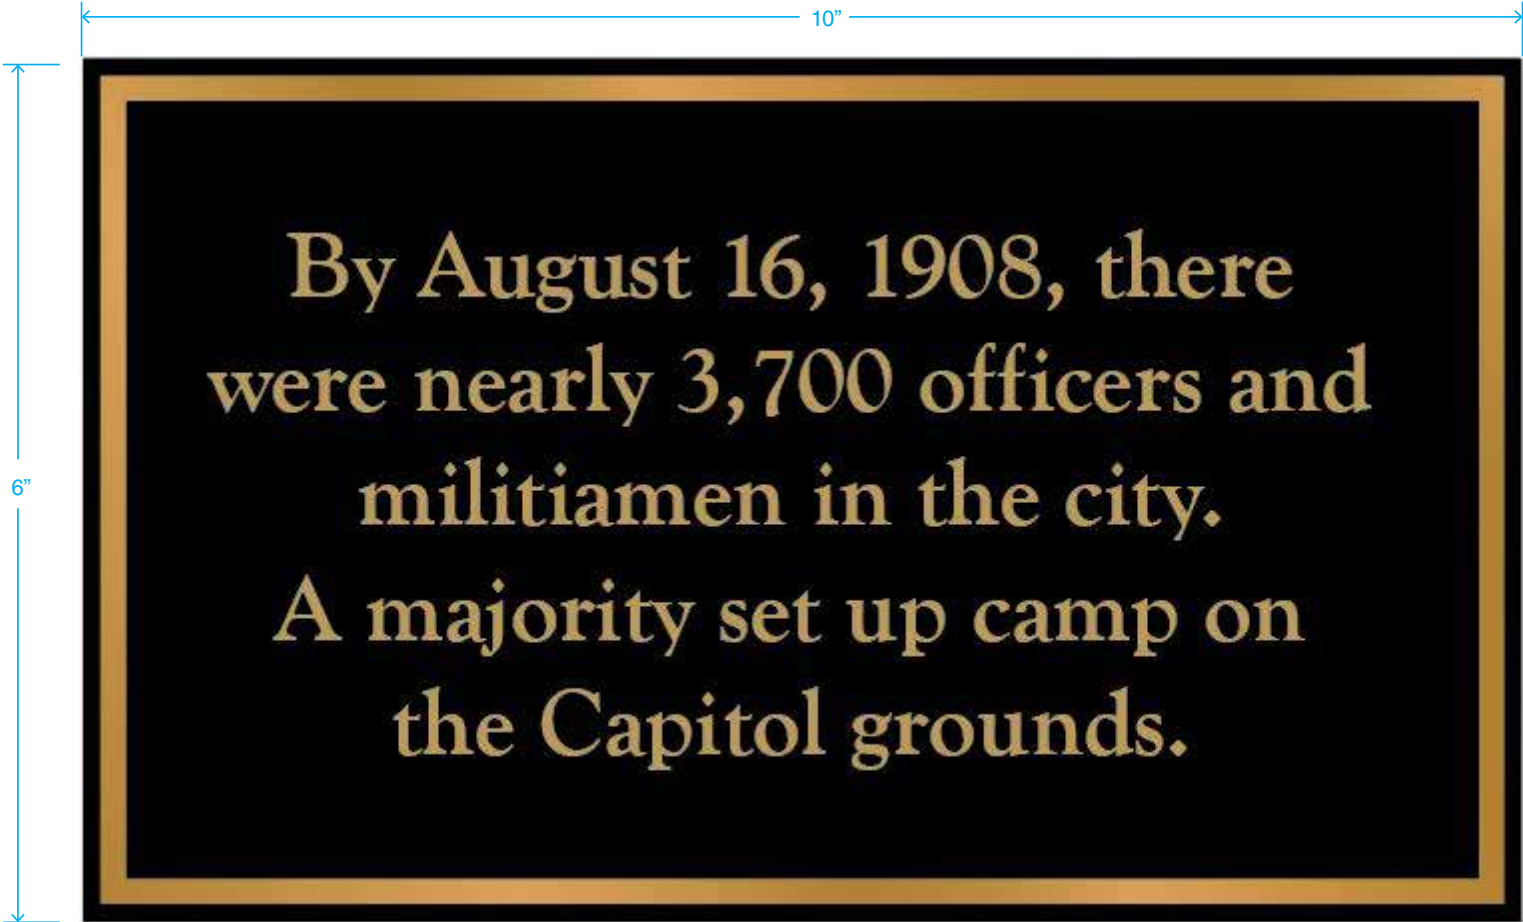

Customer / Job Site

Hospital Sisters Health System

Center for Women & Children
Springfield, IL

Scope of Work

1908 Race Riot Display for St. John's Hospital Center for Woman & Children

D 1/2" Black PVC with Brushed Brass Laminate and Direct Printed Tactile Graphics

FULL DISPLAY - n.t.s



Founded February 12, 1909, the National Association for the Advancement of Colored People (NAACP) is the nation's oldest, largest, and most widely recognized grassroots-based civil rights organization. Its more than half-million members and supporters throughout the United States and the world are the premier advocates for civil rights in their communities, campaigning for equal opportunity and conducting voter mobilization.

The NAACP was formed partly in response to the continuing horrific practice of lynching and the 1908 race riot in Springfield, the capital of Illinois and resting place of President Abraham Lincoln. Appalled at the violence that was committed against blacks, a group of white liberals that included Mary White Ovington and Oswald Garrison Villard, both the descendants of abolitionists along with William English Walling and Dr. Henry Moscowitz issued a call for a meeting to discuss racial justice. Some 60 people, seven of whom were African American, including W. E. B. Du Bois, Ida B. Wells-Barnett and Mary Church Terrell, signed the call, which was released on the centennial of Lincoln's birth.

FULL DISPLAY - n.t.s



Customer / Job Site

Hospital Sisters Health System


Center for Women & Children
Springfield, IL

Scope of Work

1908 Race Riot Display for St. John's Hospital Center for Woman & Children

D 1/2" Black PVC with Brushed Brass Laminate and Direct Printed Tactile Graphics

D 1/2" Black PVC with Brushed Brass Laminate and Direct Printed Tactile Graphics

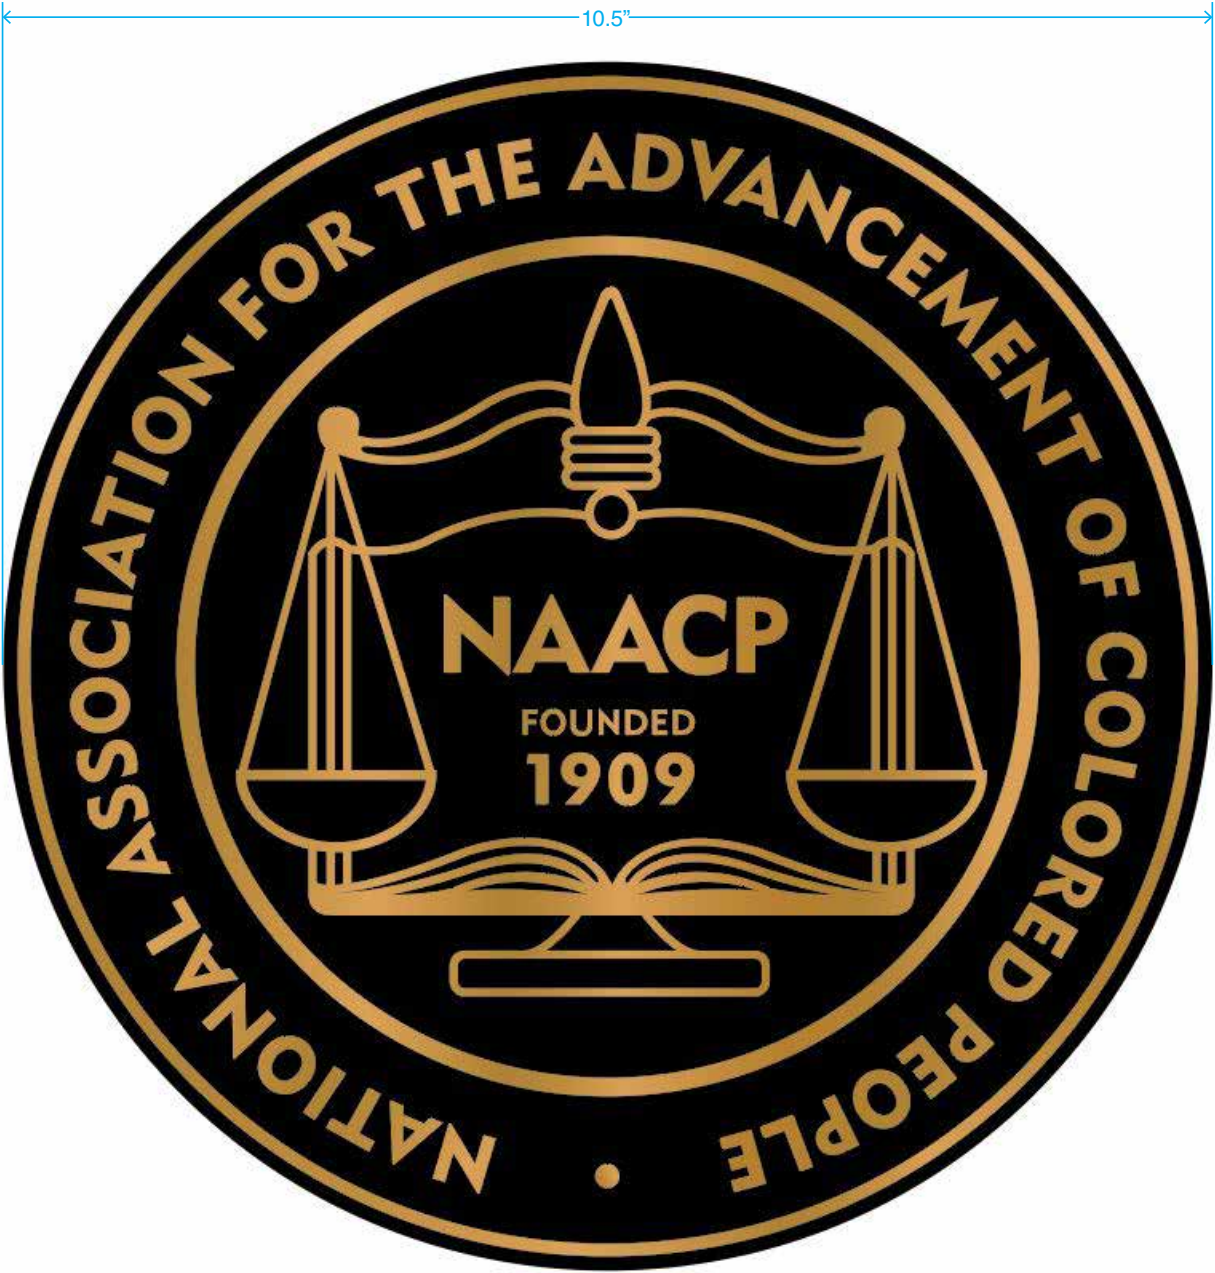

FULL DISPLAY - n.t.s



MOUNTING DETAIL

Customer / Job Site


**Hospital Sisters
Health System**

Center for Women & Children
Springfield, IL

Scope of Work

**1908 Race Riot Display
for St. John's Hospital
Center for Woman &
Children**

- 1 Wall Substrate
- 2 #12 Universal Anchor & Hardware
- 3 Aluminum Cleats & Hardware
- 4 2x4 Wooden Slats
- 5 1/2" Black PVC Duraprints
screwed to Wooden Slats
- 6 1/2" Black PVC/Br Alum Printed
Plaques screwed to Duraprints

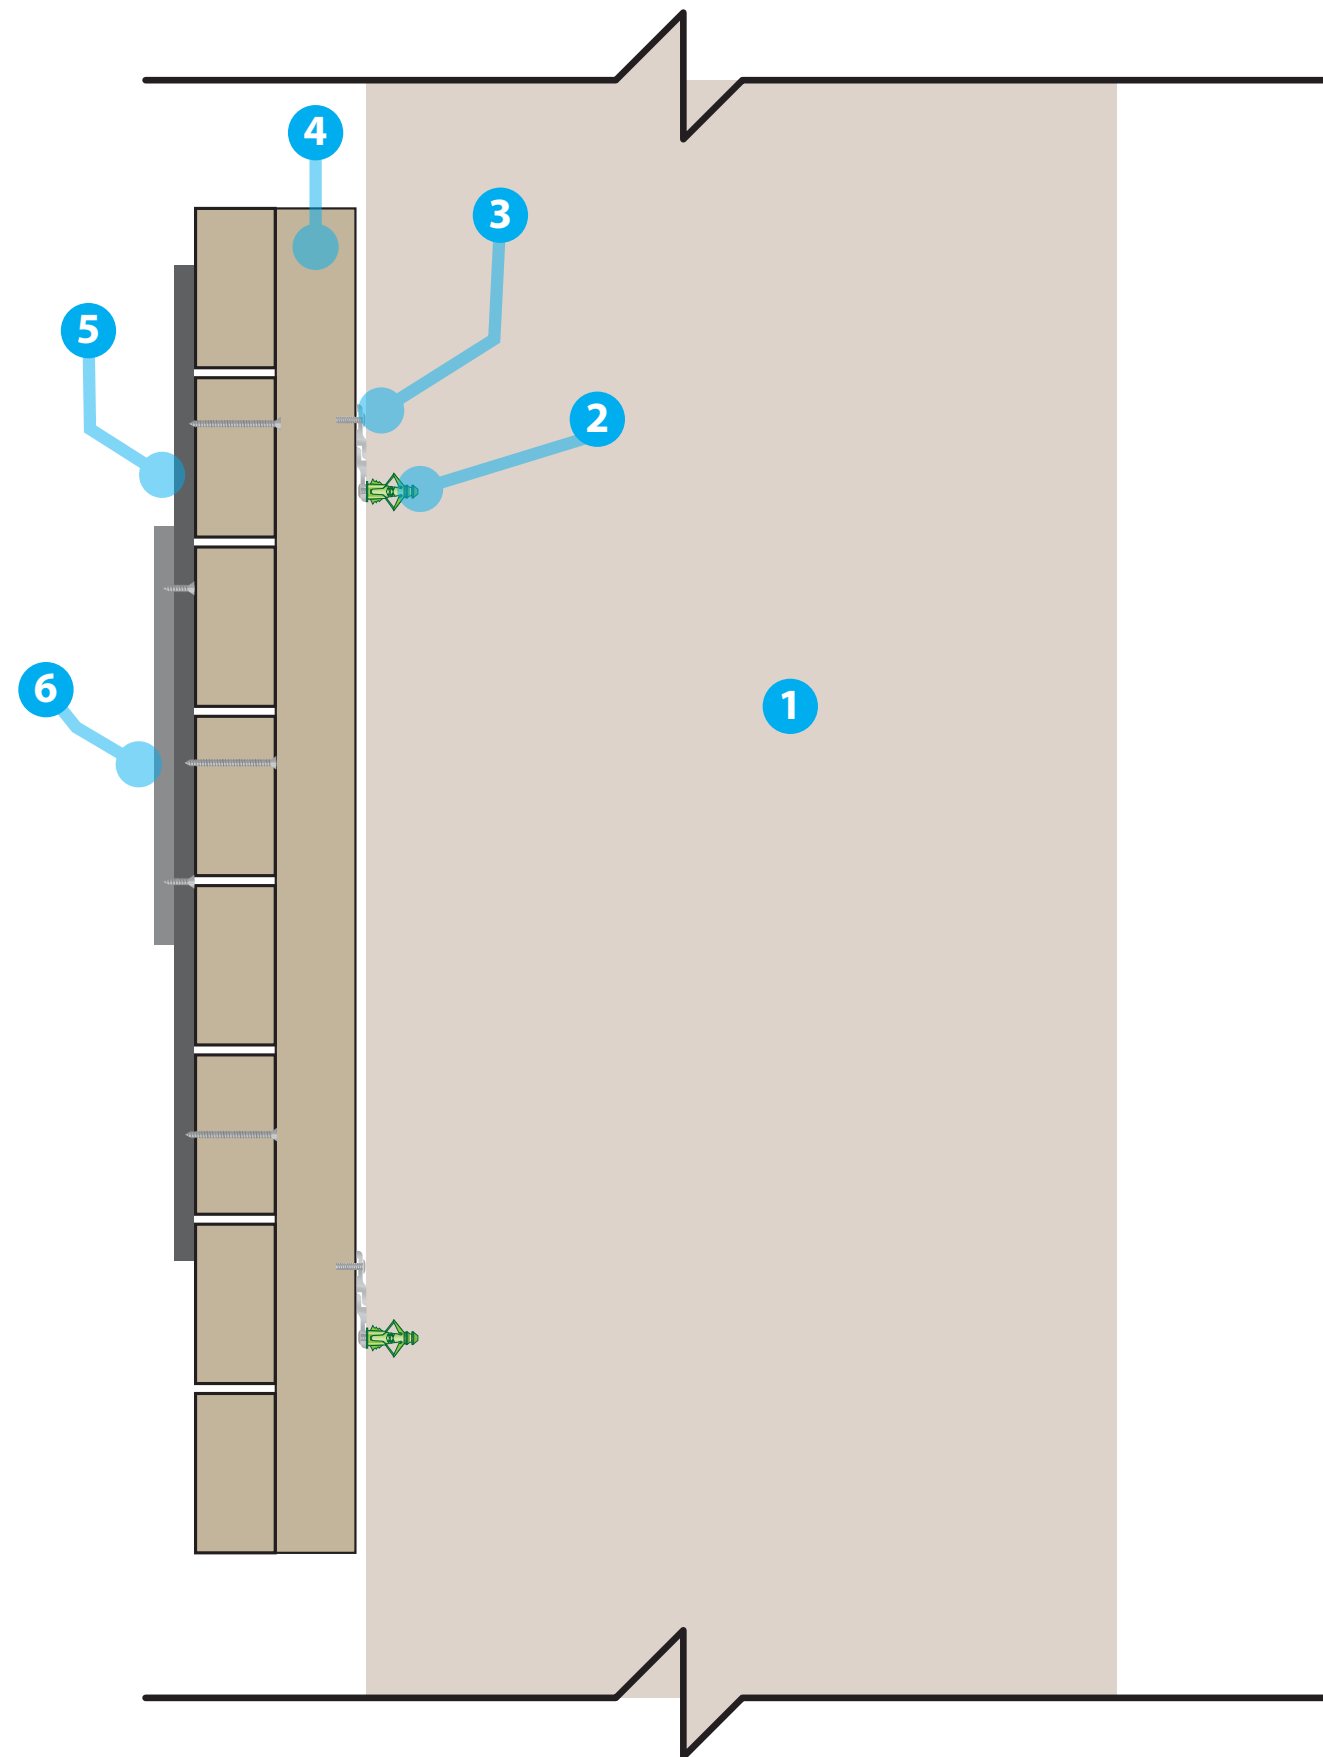

This design belongs to the ACE SIGN CO. and becomes the property of the customer only upon completion of an order, and is otherwise not to be used in whole or in part without written permission of ACE SIGN CO. • 2540 S. 1ST ST. • SPRINGFIELD, IL 62704 • 217 522-8417

JOB#: 93926
designed by: crc

PROOF DATE: 10/30/18

SCALE: not to scale

☐ APPROVED AS/IS ☐ APPROVED W/ CHANGES ☐ RE-DRAW W/ CHANGES

REF: ##### note

*Proofs will predict design layout, text accuracy, image proportion and placement. Colors on a digital screen or printed proof may not reflect actual color.